


FULL HEIGHT STORAGE

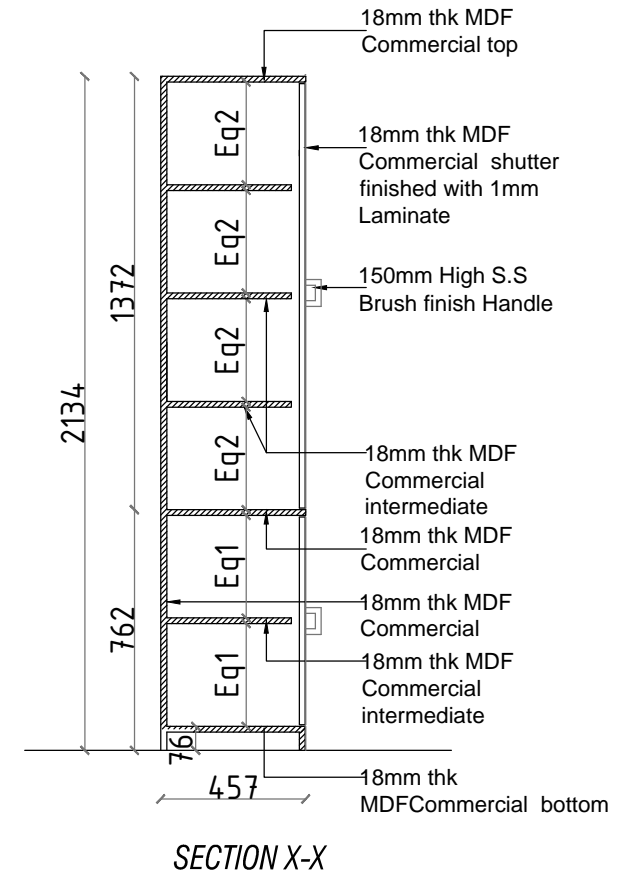

PROPOSED INTERIOR LAYOUT FOR
ORIENTAL INSURANCE
TRICHY

DRAWING TITLE : FULL HEIGHT STORAGE DETAIL - 1 NO

- ADVANCE COPY
- SCHEME LEVEL
- FINAL COPY
- TENDER COPY

DRAWN : SUMATHI.V

SCALE : NTS

CHKD : V.J.S

DATE : 19-04-2016

JOB NO : 41-115-10AD

SHEET NO : 01

REVISION NO: 00

CADD DOWN-F-DRIVE-41-INTERIOR...

jana

Kamak

Architects

New No : 16, (Old No : C-154) First Floor,
Sixth cross, East Extension, Thillai Nagar,
Trichirapalli - 620 018, Tamil Nadu.

e.mail:jana_horizon@yahoo.co.in

HORIZON
Architects & Consultants